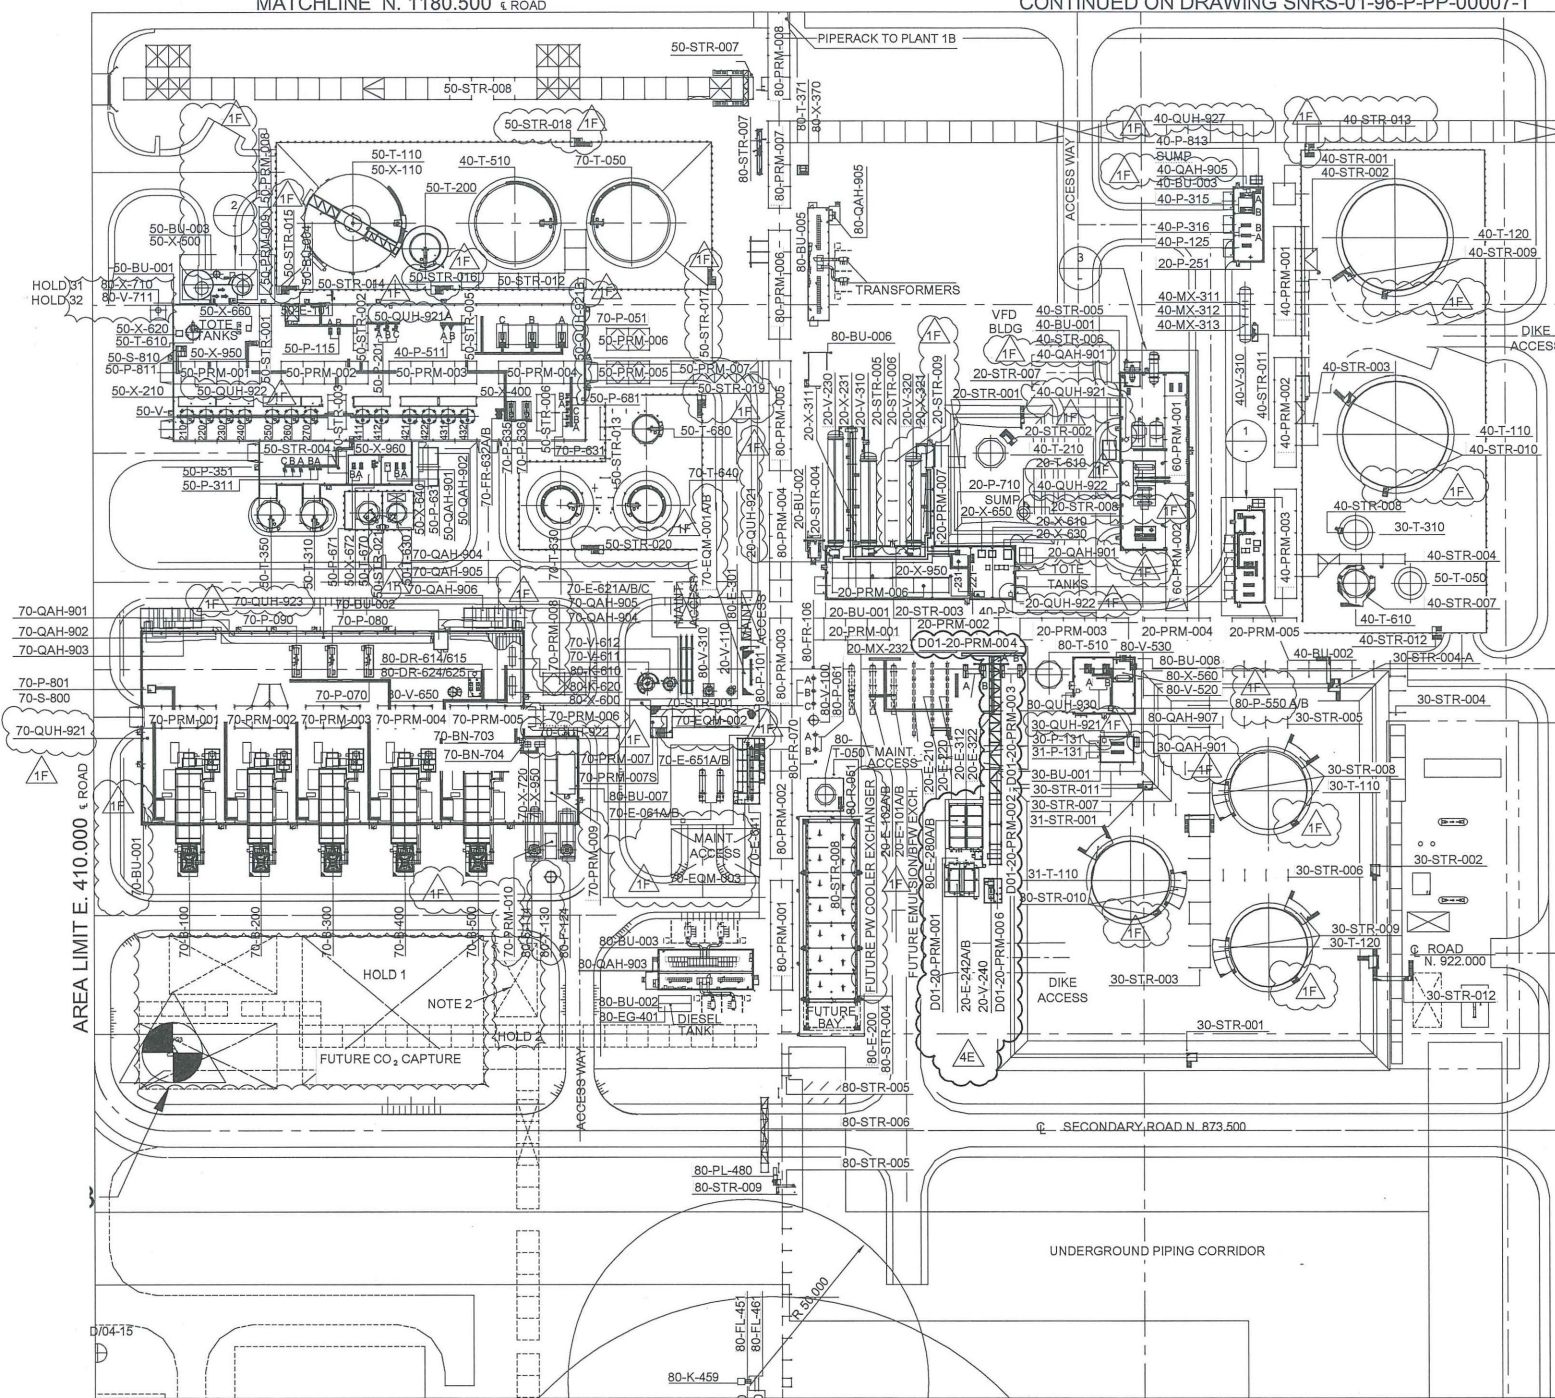




MATCHLINE N. 1180.500 ROAD

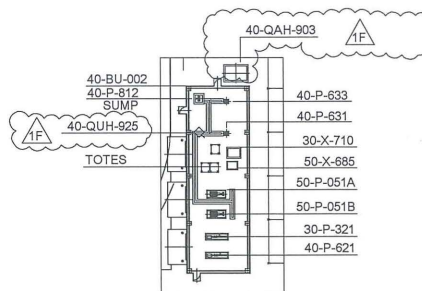
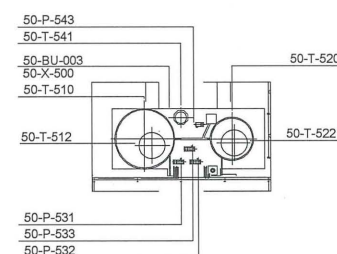
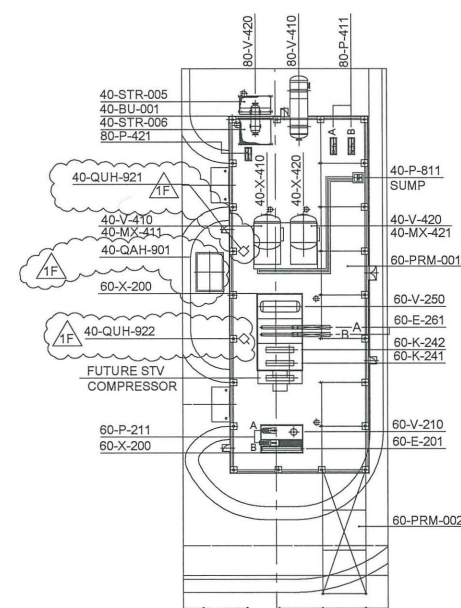
CONTINUED ON DRAWING SNRS-01-96-P-PP-00007-1



AREA LIMIT N. 800.000

PLANT 1A
SCALE 1:1000

AREA LIMIT E. 816.000 ROAD

BUY BACK AREA
CONTINUED ON DRAWING
SNRS-01-30-P-PP-00001-1DETAIL
40-BU-002 SCALE 1:500DETAIL
50-BU-003/50-X-500 SCALE 1:500DETAIL
40-BU-001 SCALE 1:500

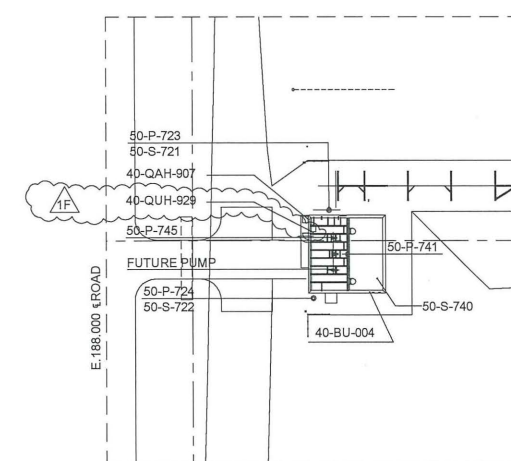
 
NOTES

- ALL COORDINATES ARE IN METERS.
- FUTURE SPACE FOR ADDITIONAL STEAM GENERATOR.
- DETAIL 4 (40-BU-004) IS SHOWN IN SLUDGE POND AREA.

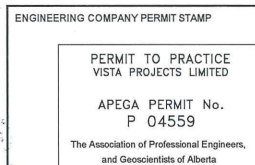
0 10 20 30 40 50 60 70 80 90
SCALE 1:1000

HOLD LIST

HOLD	HOLD DESCRIPTION
1	FUTURE CO ₂ CAPTURE PHASE 1A & PHASE 1B
2	DETAILS OF FUTURE STEAM GENERATOR PHASE 1A & PHASE 1B
31	80-X-710
32	80-V-711

DETAIL
40-BU-004 SCALE 1:500

SNRS-01-96-P-SJ-00002-1



REGISTERED PROFESSIONAL ENGINEER STAMP

REF DWG NO	REFERENCE DRAWING DESCRIPTION
SNRS-01-96-P-PP-00007-1	PLOT PLAN PLANT 1B
SNRS-01-96-P-PP-00002-1	SITE PLAN PHASE 1A, 1B, 2A & 2B

NO	REV DATE	REVISION HISTORY
4A	13-08-29	ISSUED FOR APPROVAL / VISTA PROJECTS 1906
1F	13-03-04	RE-ISSUED FOR CONSTRUCTION
1E	12-11-13	RE-ISSUED FOR CONSTRUCTION
4E	15-03-09	ISSUED FOR CONSTRUCTION
4D	15-02-11	ISSUED FOR APPROVAL / VISTA 1990
4C	14-04-16	RE-ISSUED FOR DESIGN / VISTA 1943
4B	14-02-04	ISSUED FOR REVIEW / VISTA 1943

ISSUED FOR	BY	CHK	ENG	APR
APPROVAL	8M	ES	ES	MC
CONSTRUCTION	CC	MB	AS	EA
CONSTRUCTION	VS	MB	AS	EA
CONSTRUCTION	MC	GM	ES	MC
DESIGN	GM	ES	MC	ES
REVIEW	SY	ES	MC	ES



snamprogetti canada



SPCAN JOB NO H03747	PROJECT NO 1990
NO	ISSUED FOR CONSTRUCTION
4E	ISSUED FOR CONSTRUCTION / VISTA 1990
DOC DATE	15-03-03
DOC AUTHOR	DTO
SCALE	1:1000
ALTERNATE IDENTIFIER	96-GB-B-62004
SURFACE LSO	4-15-95-07 W4M
DOCUMENT IDENTIFIER	SNRS-01-96-P-PP-00006-1

Husky Oil Operations Limited

SUNRISE OIL SANDS PROJECT
CENTRAL PROCESSING FACILITIES
PLOT PLAN
PLANT 1A